


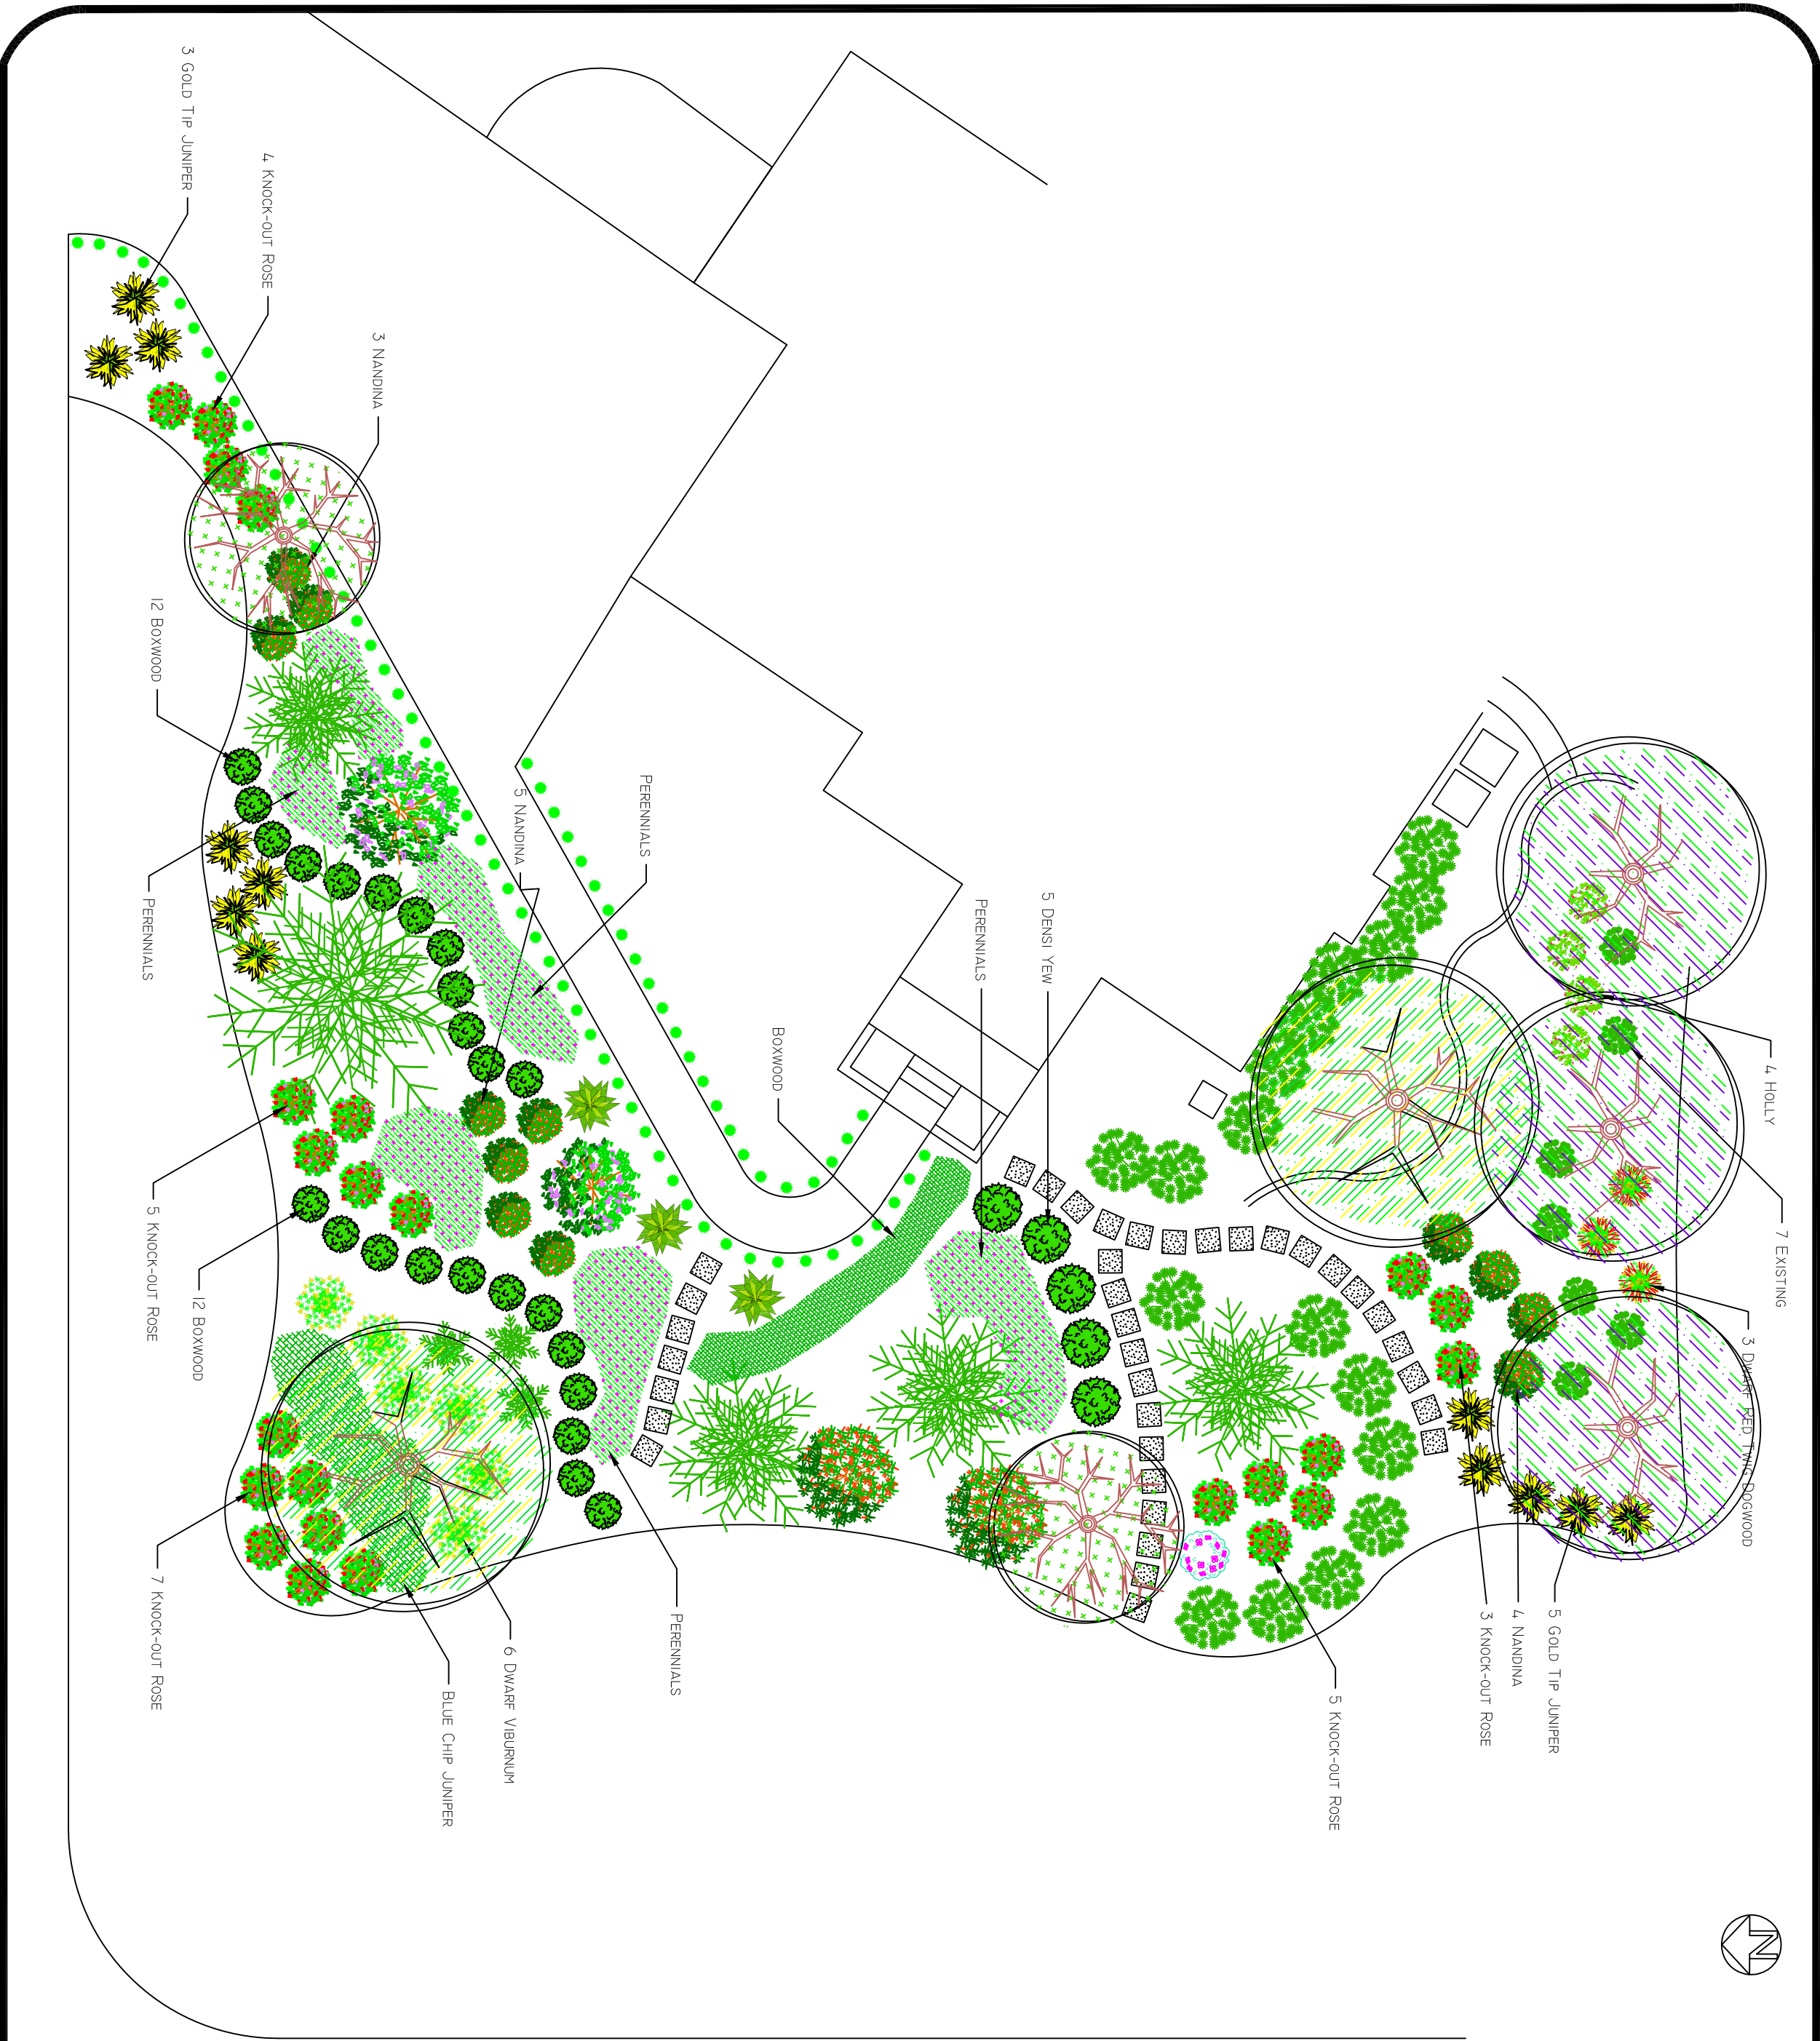

General Notes

Redmond Residence
12809 Sagamore



No.	Revision/Issue	Date

Firm Name and Address
Audrie Seeley & Co.
9300 Holmes
Kansas City, Mo. 64131
(816) 361-0011

Project Name and Address
Redmond Residence

Project	Sheet
Date 9/08/2009	L-1
Scale 1" = 10'	